
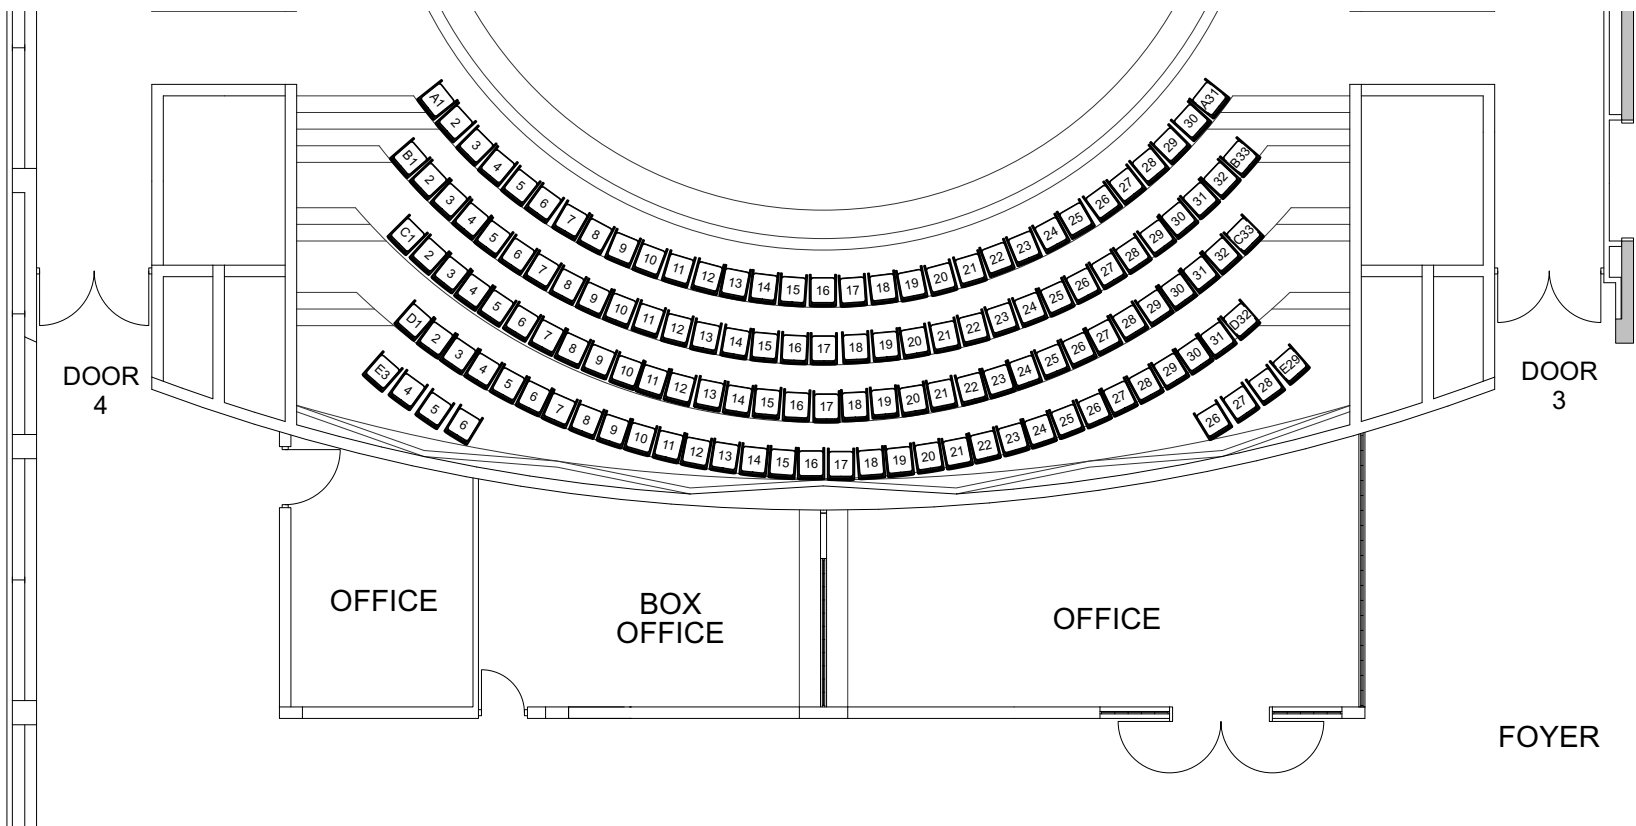


# STAGE

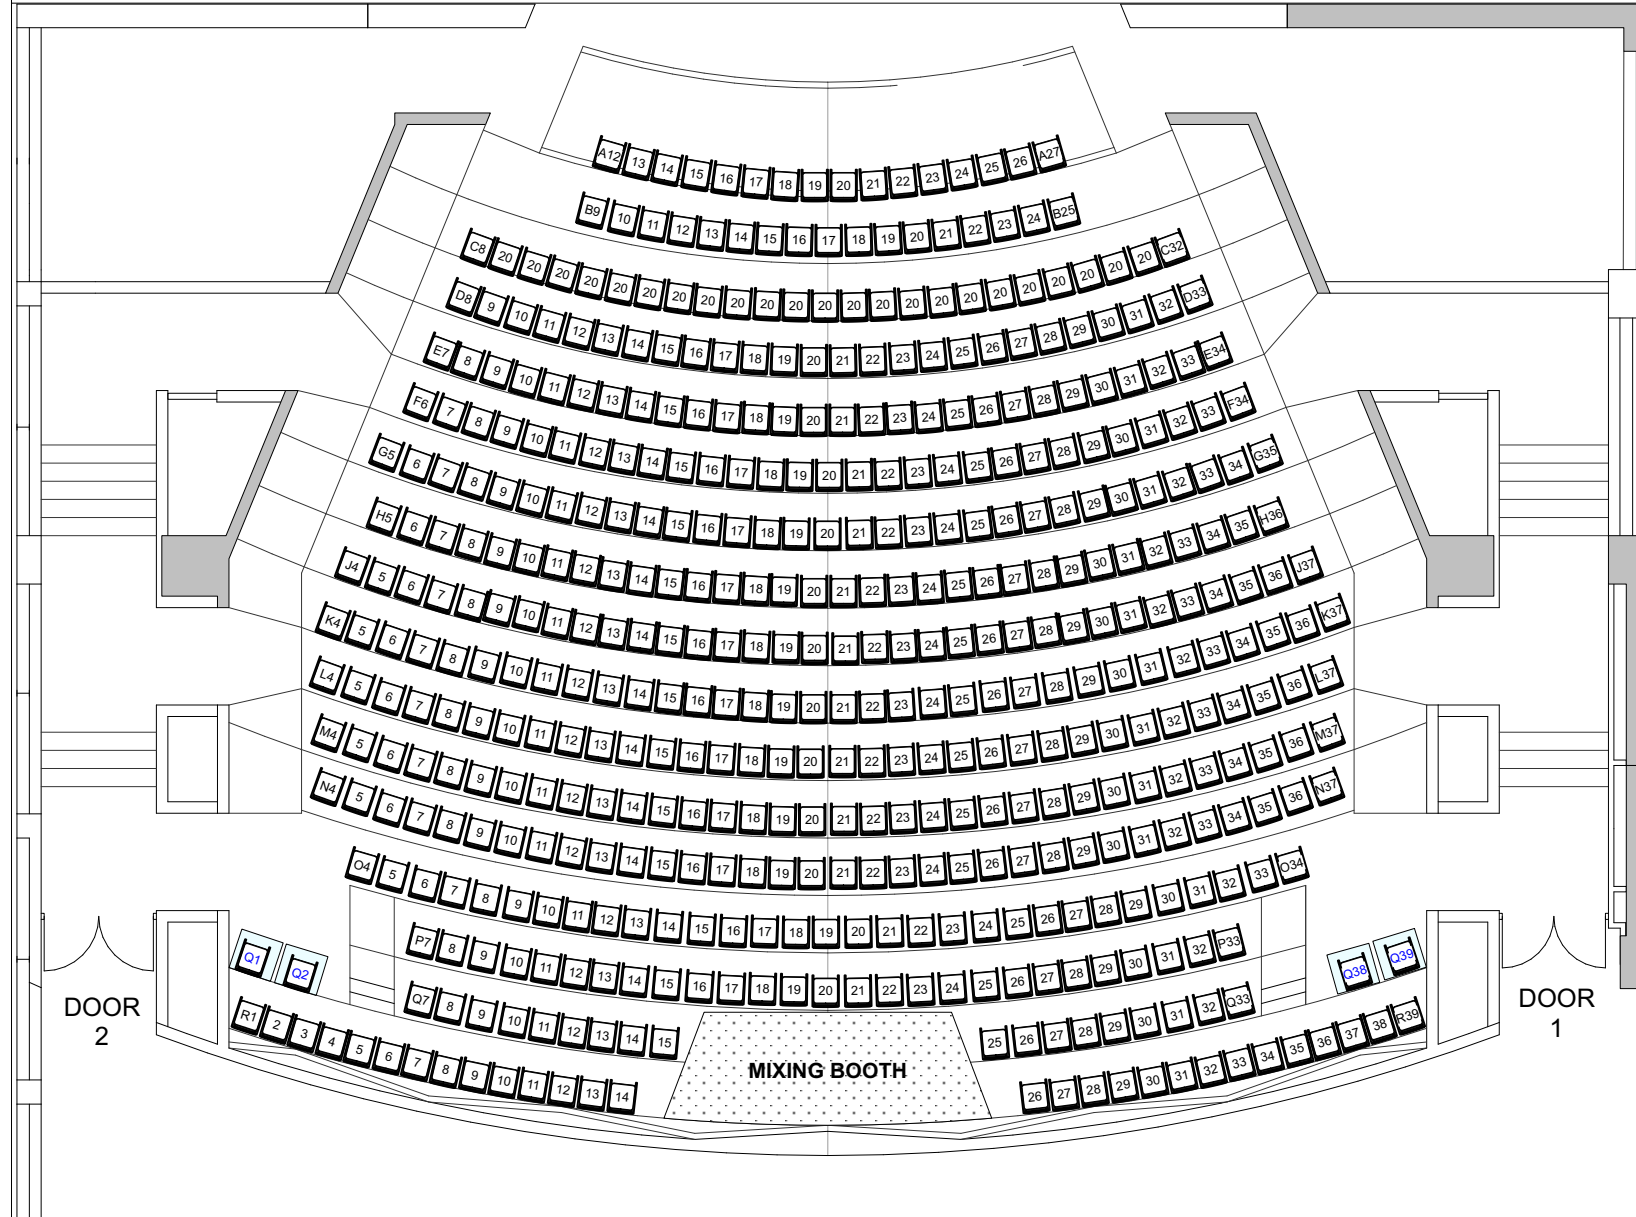



# SEATING LAYOUT

## Normal Layout

Queens Park Theatre  
Trim Ref: D-25-002062  
Scale 1:125 (A3)  
Last updated: Jan 2025



# STAGE

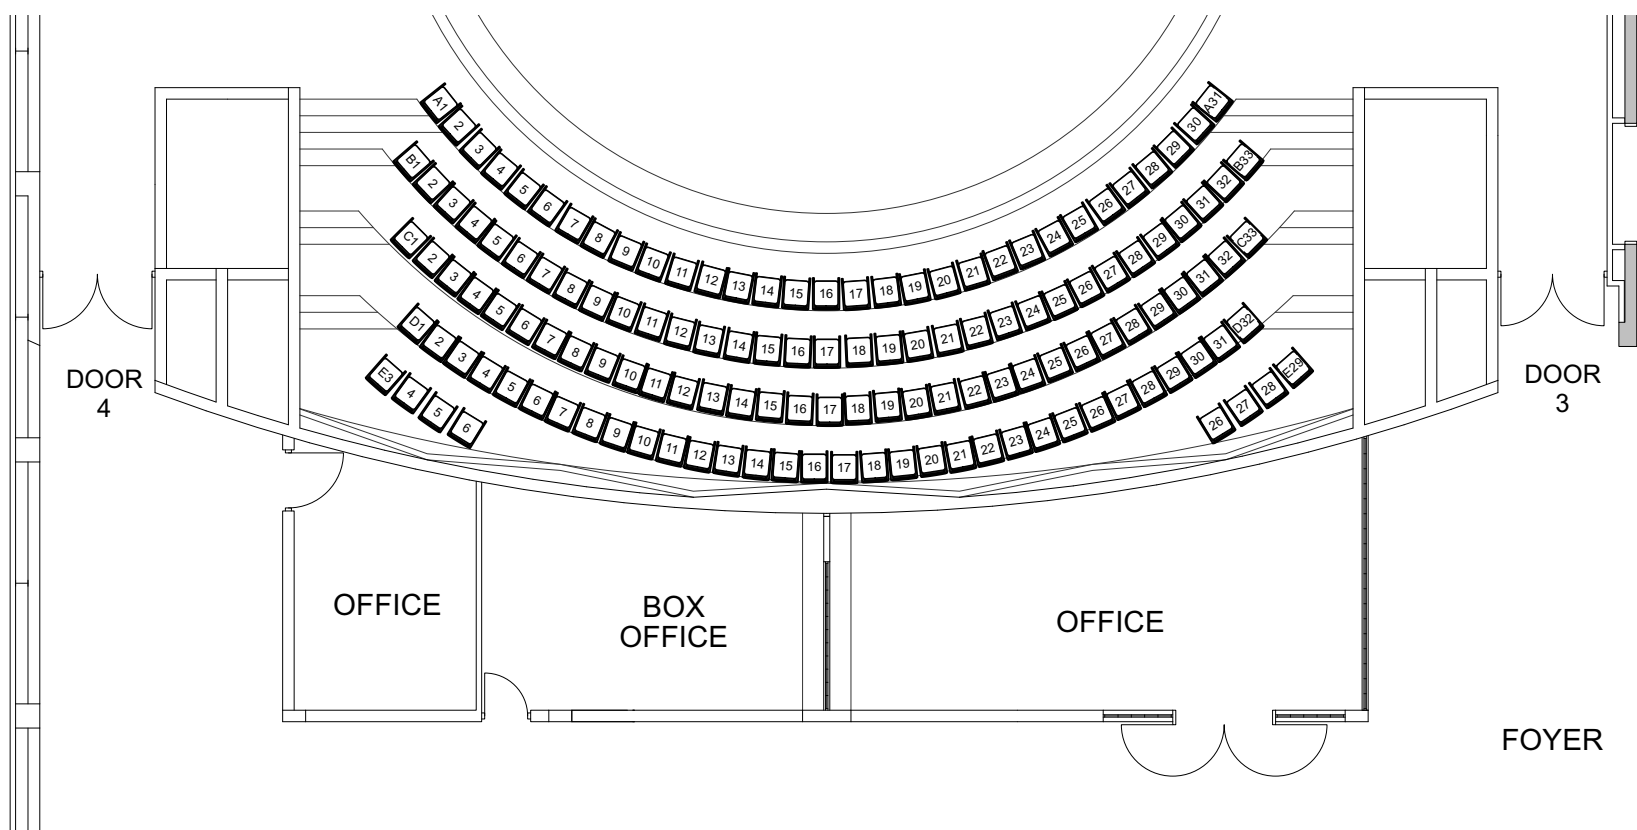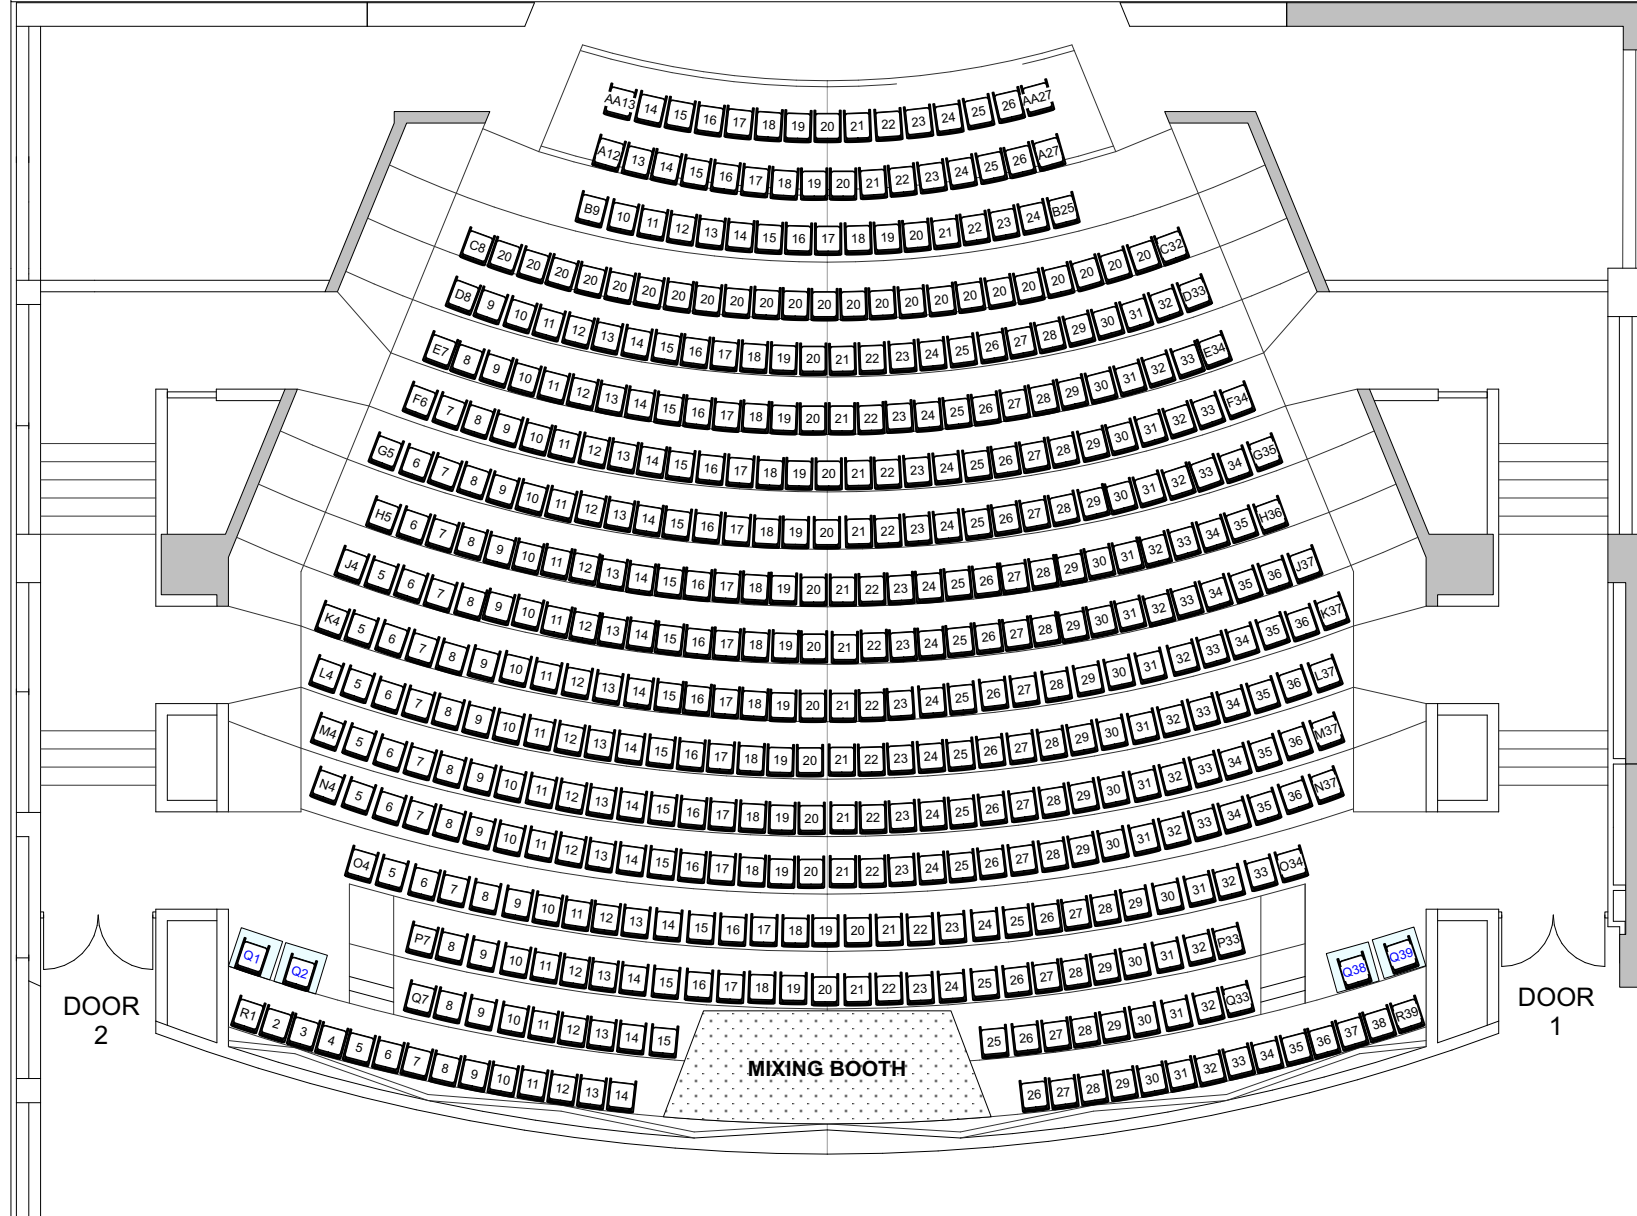


# SEATING LAYOUT

AA Row



Queens Park Theatre  
Trim Ref: D-25-002062  
Scale 1:125 (A3)  
Last updated: Jan 2025

# STAGE

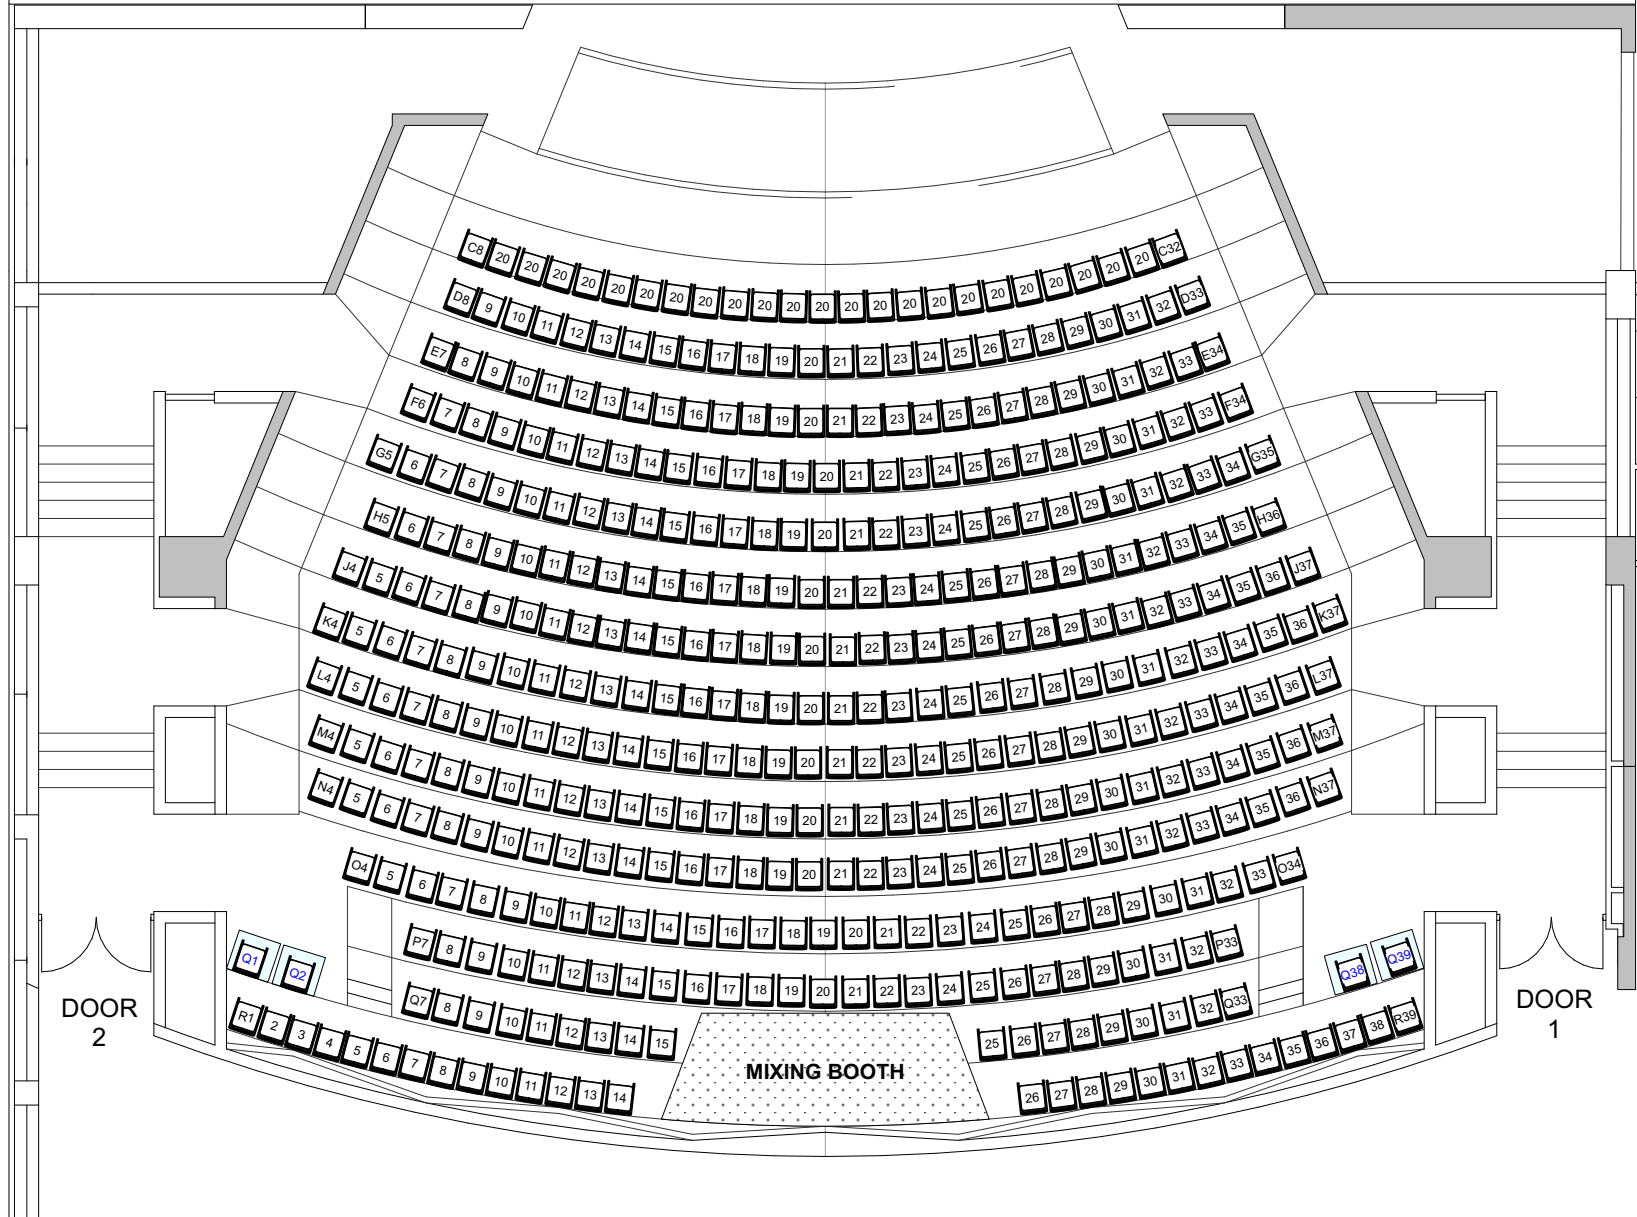

# Circle Seating

